



ORMONDE TERRACE, PRIMROSE HILL, NW8

ARLINGTON
RESIDENTIAL

Located directly opposite Primrose Hill, is this recently refurbished raised ground and garden level duplex apartment offering around 1840 sq ft / 170 sq m. The apartment offers beautifully appointed accommodation with open plan reception spaces and kitchen, and contemporary finish throughout. Primrose Hill's shops and restaurants are a walk across the park. (0.3 miles). The nearest underground station is Chalk Farm (Northern line) 0.6 miles. St John's Wood (Jubilee line) tube station is 0.8 miles.

GUIDE PRICE: £2,250,000

Tenure: Leasehold - 960 years unexpired

SERVICE CHARGE: £9,000 per annum

GROUND RENT: Peppercorn

EPC RATING: D

COUNCIL TAX BAND: G

ARLINGTON

R E S I D E N T I A L

8 Wellington Road, St. John's Wood, London NW8 9SP
info@arlingtonresidential.com

+44 (0)20 7722 3322
arlingtonresidential.com

IMPORTANT NOTICE: These particulars are issued for guidance only. They are intended to give a fair overall description of the property and do not constitute a warranty of any kind or to be an offer or contract in whole or in part. Nothing in these particulars shall be deemed to constitute a representation that the property is in good structural condition nor that any services, appliances, equipment or facilities are in good working order, notwithstanding. That all information contained in these particulars, both in the text and in any plans and photographs is given in good faith, intending purchasers should make their own enquiries as to the accuracy of all matters upon which they intend to rely. Measurements are given for guidance only.




















Ormonde Terrace

Approx. Gross Internal Area 1840 Sq Ft - 170.94 Sq M
(Excluding Void)

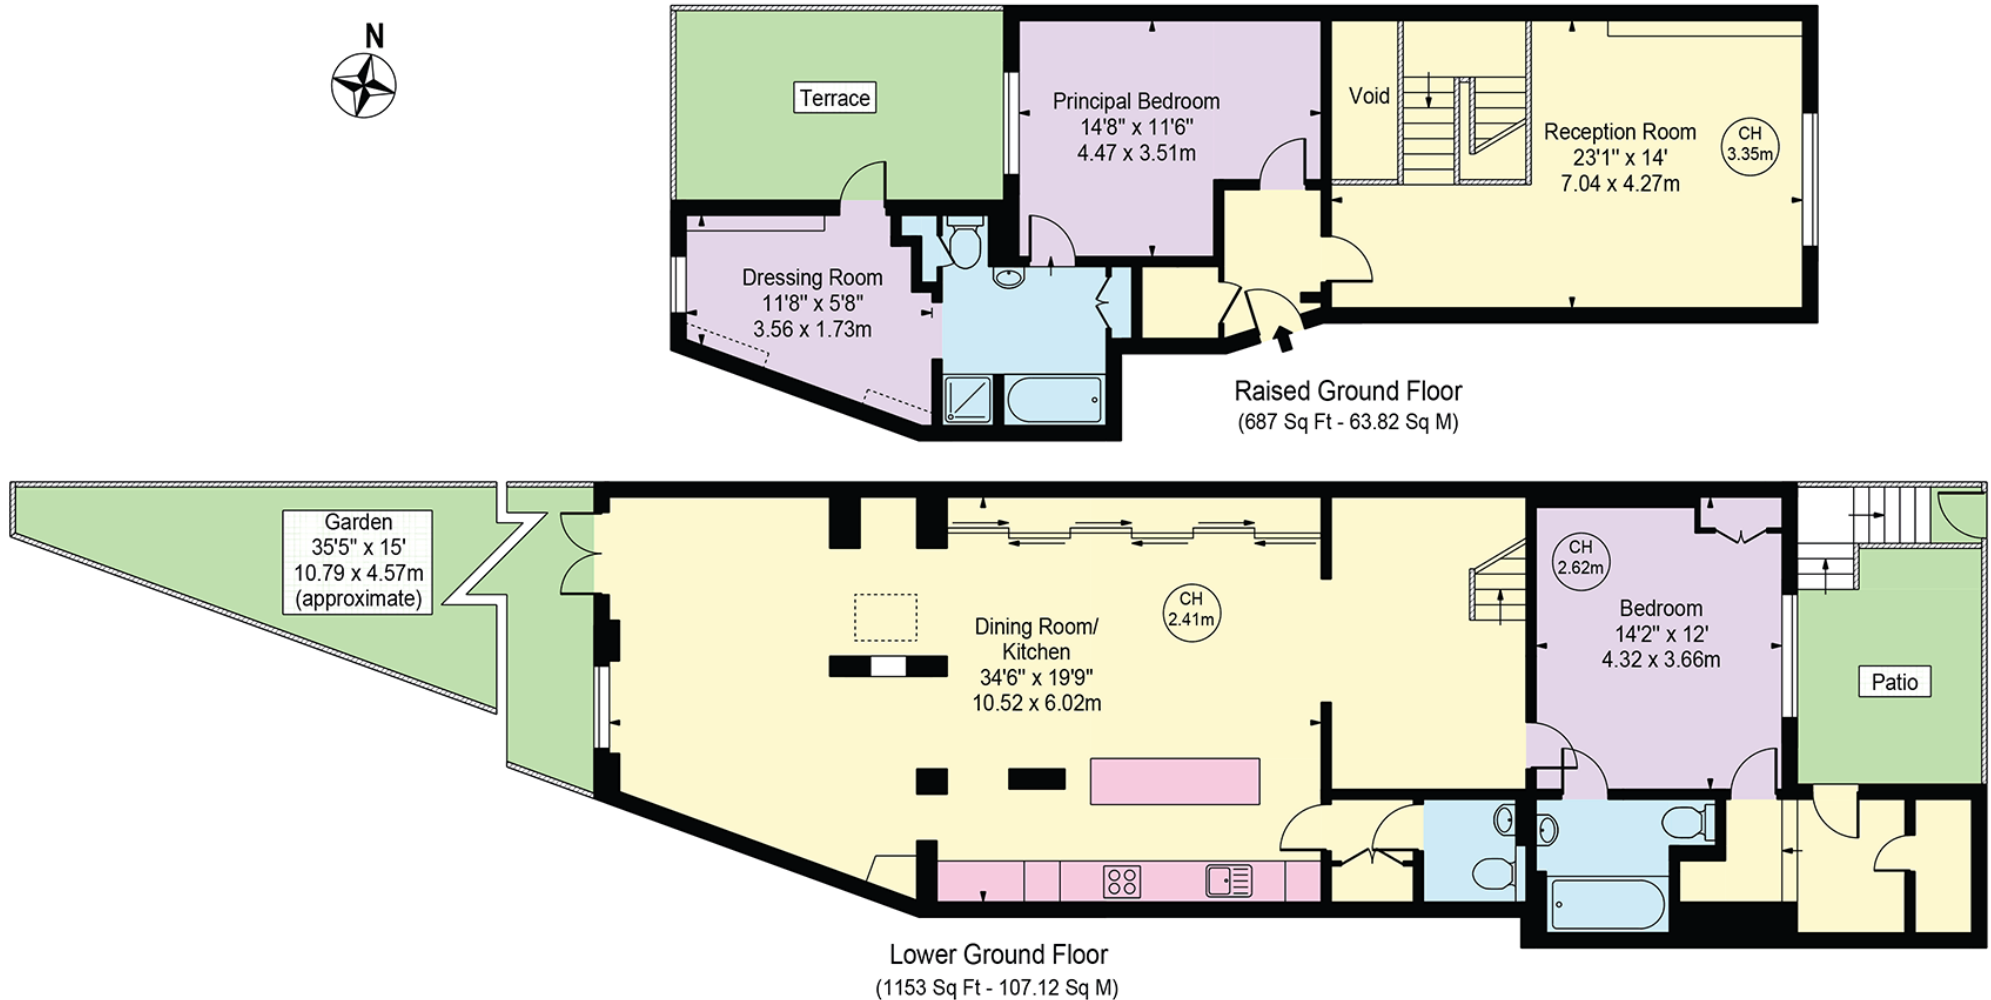

For Illustration Purposes Only - Not To Scale

This floor plan should be used as a general outline for guidance only and does not constitute in whole or in part an offer or contract.
Any intending purchaser or lessee should satisfy themselves by inspection, searches, enquiries and full survey as to the correctness of each statement.
Any areas, measurements or distances quoted are approximate and should not be used to value a property or be the basis of any sale or let.

Copyright Morriarti Photography & Design LTD